



LOWER GROUND FLOOR

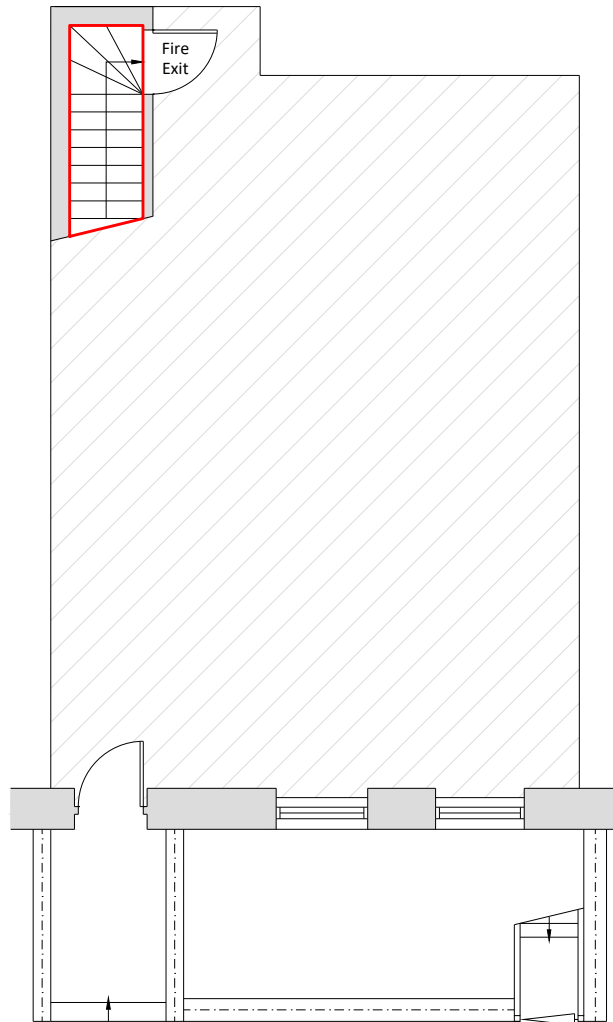

GROUND FLOOR

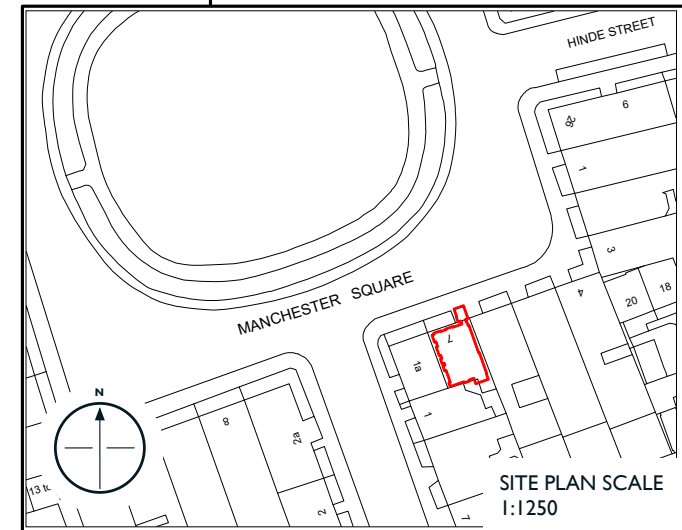

SITE PLAN SCALE
1:1250



LEASE PLANNERS
WWW.LEASEPLANNERS.CO.UK

OFFICE: 0203 637 0150

EMAIL: sales@leaseplanners.co.uk


DRAWING TITLE:
7 MANCHESTER SQUARE
LOWER GROUND
MARYLEBONE
LONDON
W1U 3PD



DATE 3rd DECEMBER 2018

RED OUTLINED AREAS
ARE PART OF THE PREMISES

Scale: 1:100 at A4

 

SCALE: For the plan to be to scale, the above scale bar
must measure correct when printed (for example 5cm)