


GROUND FLOOR

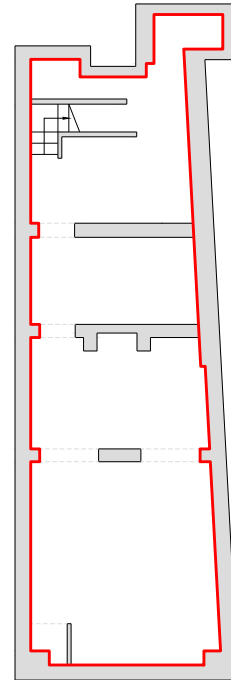

BASEMENT




**LEASE PLANNERS**  
WWW.LEASEPLANNERS.CO.UK

OFFICE: 0203 637 0150

EMAIL: sales@leaseplanners.co.uk

DRAWING TITLE:


47 FORE STREET  
HERTFORD  
HERTFORDSHIRE  
SG14 1AL

 


DATE 8th NOVEMBER 2018

 RED OUTLINED AREAS  
ARE PART OF THE PREMISES

Scale: 1:200 at A4

 

SCALE: For the plan to be to scale, the above scale bar must measure correct when printed (for example 5cm)

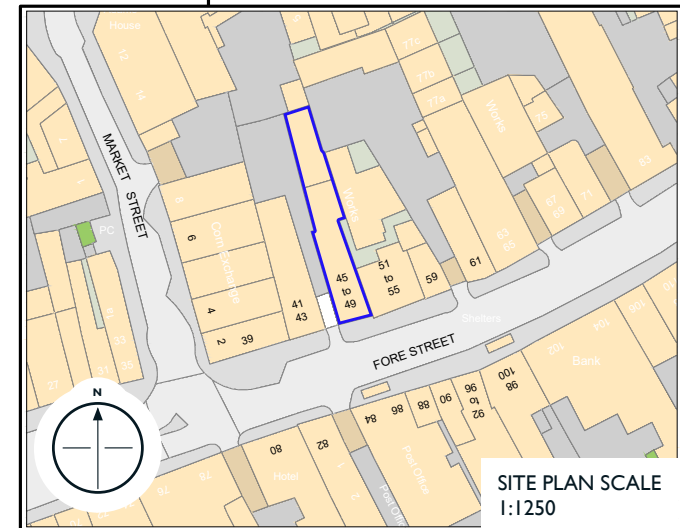

SITE PLAN SCALE  
1:1250