


GROUND FLOOR



LEASE PLANNERS
WWW.LEASEPLANNERS.CO.UK

OFFICE: 0203 637 0150
EMAIL: sales@leaseplanners.co.uk


DRAWING TITLE:
THE NORTHERN MEDICAL
CENTRE,
580 HOLLOWAY ROAD,
LONDON N7 6LB

 


DATE: 13TH DECEMBER 2017

- BLUE OUTLINED AREAS ARE COMMUNAL
- RED OUTLINED AREAS ARE PART OF THE PREMISES

Scale: 1:200 at A4

 

SCALE: For the plan to be to scale, the above scale bar must measure correct when printed (for example 5cm)

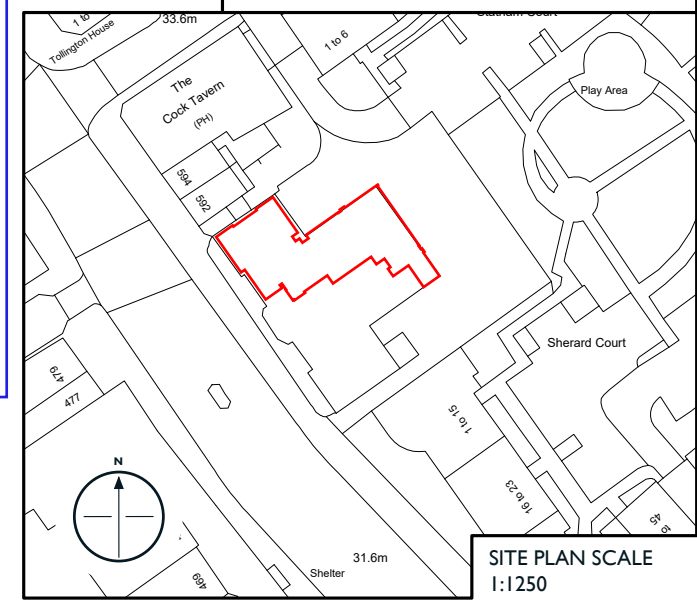

SITE PLAN SCALE
1:1250