


GROUND FLOOR

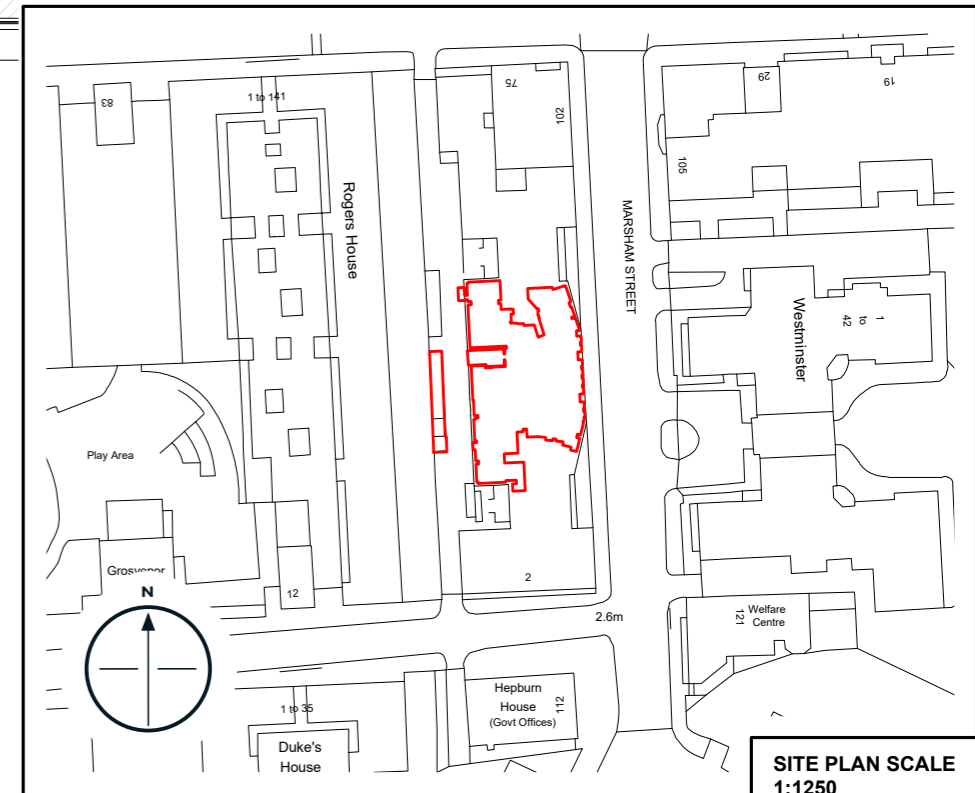

SITE PLAN SCALE 1:1250




OFFICE: 0203 637 0150
 EMAIL: sales@leaseplanners.co.uk

DRAWING TITLE:
 SHEPHERDS
 MARSHAM COURT
 MARSHAM STREET
 LONDON
 SW1P 4LA

DATE
 3RD APRIL 2018

REVISION:
 16-11-2018-REV3

Scale: 1:250 at A3

 

SCALE: For the plan to be to scale, the above scale bar must measure correct when printed (for example 5cm)