


BASEMENT



GROUND FLOOR

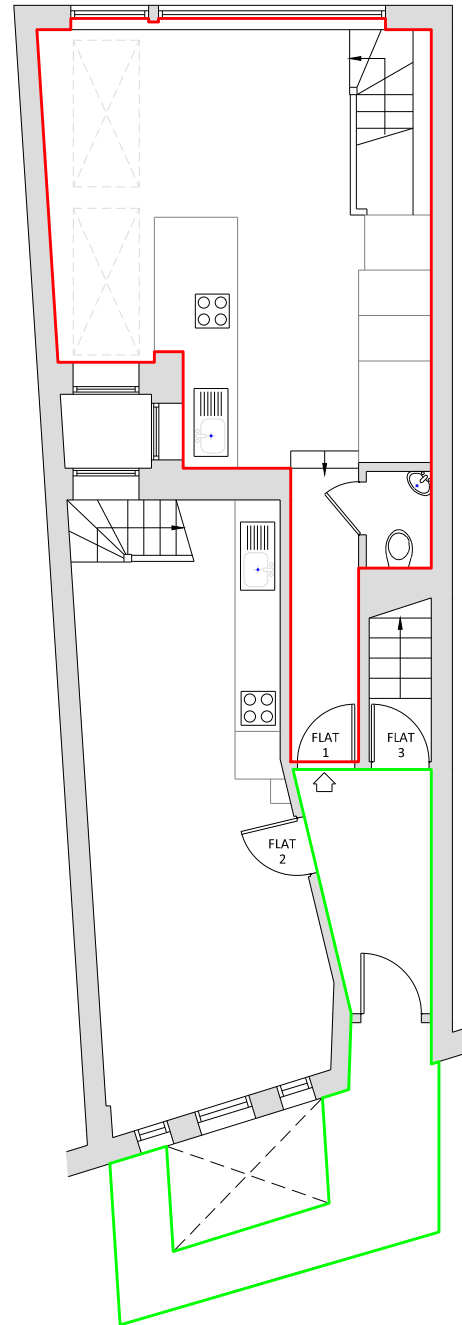

LEASE PLANNERS
WWW.LEASEPLANNERS.CO.UK

OFFICE: 0203 637 0150

EMAIL: sales@leaseplanners.co.uk

DRAWING TITLE:

FLAT 1
174 STEPHENDALE ROAD
LONDON
SW6 2PN




DATE 20th SEPTEMBER 2018

- RED OUTLINED AREAS ARE PART OF THE PREMISES
- GREEN OUTLINED AREAS ARE COMMUNAL

Scale: 1:100 at A4



SCALE: For the plan to be to scale, the above scale bar must measure correct when printed (for example 5cm)

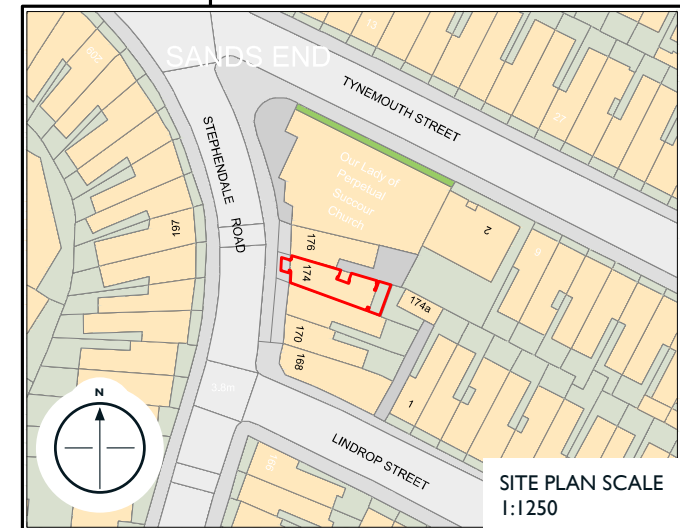

SITE PLAN SCALE
1:1250