



OFFICE: 0203 637 0150

EMAIL: sales@leaseplanners.co.uk

DRAWING TITLE:


FLAT B
115 SALTRAM CRESCENT
LONDON
W9 3JT




DATE 28th NOVEMBER 2018

- RED OUTLINED AREAS ARE PART OF THE PREMISES
- GREEN OUTLINED AREAS ARE COMMUNAL


Scale: 1:150 at A4

 


SCALE: For the plan to be to scale, the above scale bar must measure correct when printed (for example 5cm)

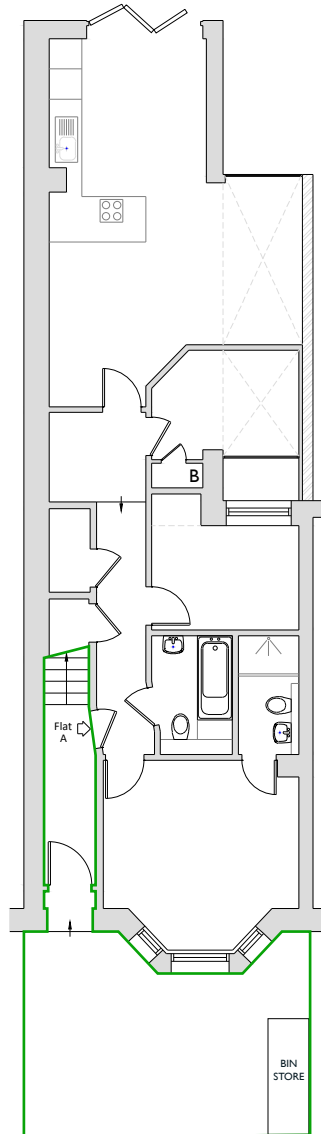

GROUND FLOOR

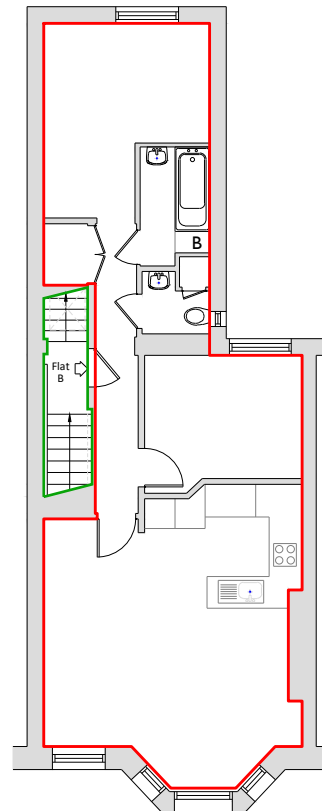

FIRST FLOOR

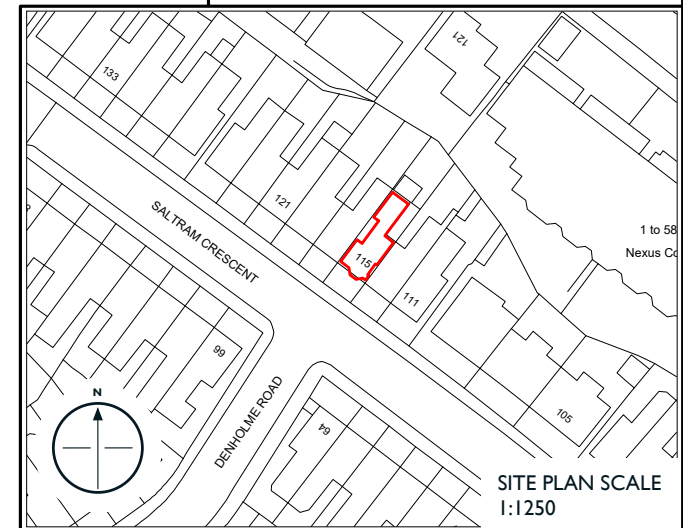

SITE PLAN SCALE 1:1250