

PLAN 2



LEASE PLANNERS
WWW.LEASEPLANNERS.CO.UK


OFFICE: 0203 637 0150
EMAIL: sales@leaseplanners.co.uk

DRAWING TITLE:
PLAN 2
SOUTH LODGE,
61 HAM COMMON
HAM,
TW10 7JL


DATE
17 JULY 2018

REVISION: 1 OF 1

Scale: 1:300 at A3

 

SCALE: For the plan to be to scale, the above scale bar must measure correct when printed (for example 5cm)

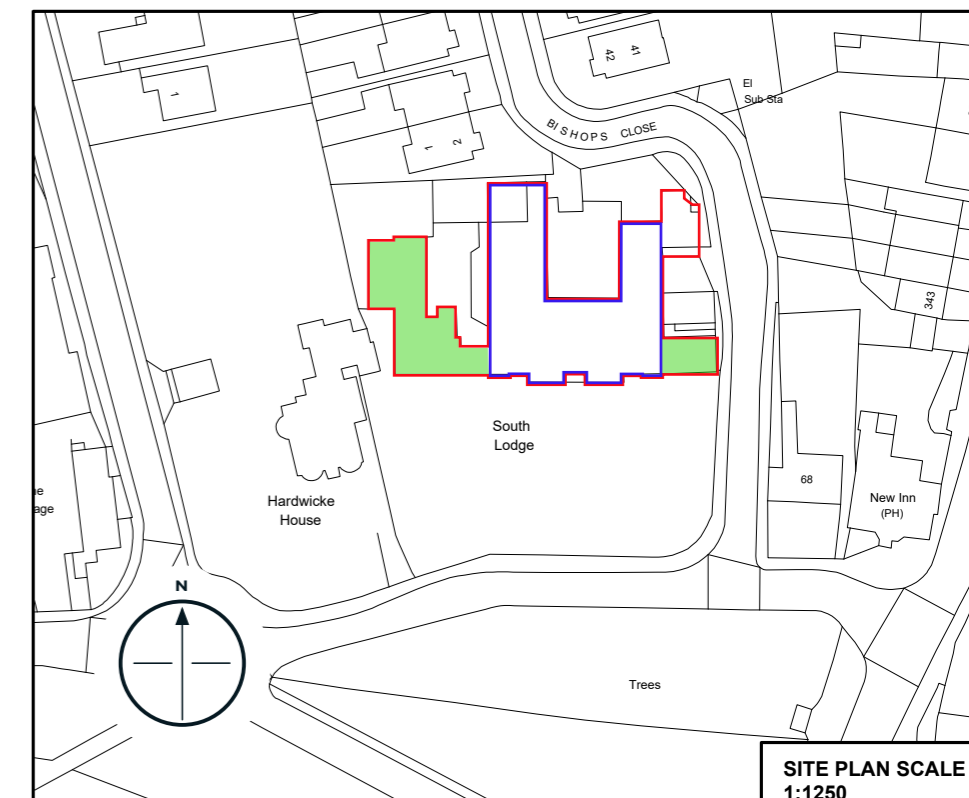

SITE PLAN SCALE
1:1250

