

GROUND FLOOR

DRAWING TITLE:

261 LONDON ROAD CR4 3NH


DATE:

16 AUGUST 2013

REVISION:


1 OF 1

SCALE: 1:100 AT A4

 

SCALE: For the plan to be scale, the above scale bar must measure correct when printed (for example 5cm)

 RED OUTLINED AREAS ARE PART OF THE PREMISES

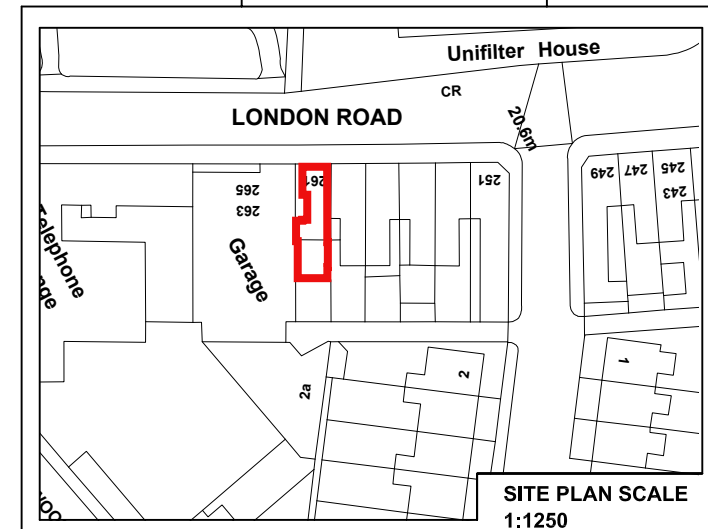

SITE PLAN SCALE
1:1250