


DRAWING TITLE:
2ND AND 3RD FLOORS
WATERFORD HOUSE
4 NEWMAN ROAD
BROMLEY
BR1


DATE:
19 NOVEMBER 2012


REVISION:
1 OF 1


SCALE: 1:200 AT A4

 

SCALE: For the plan to be scale, the above scale bar must measure correct when printed (for example 5cm)


 GREEN OUTLINED AREAS
ARE COMMUNAL

 RED OUTLINED AREAS
ARE PART OF THE PREMISES

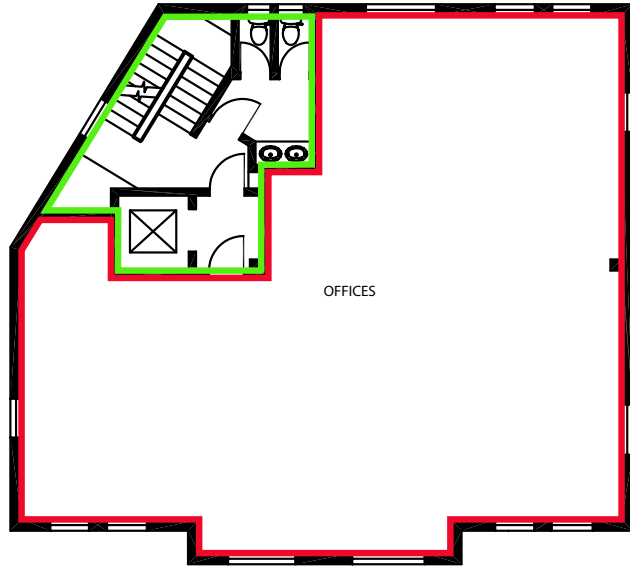


OFFICES

SECOND FLOOR

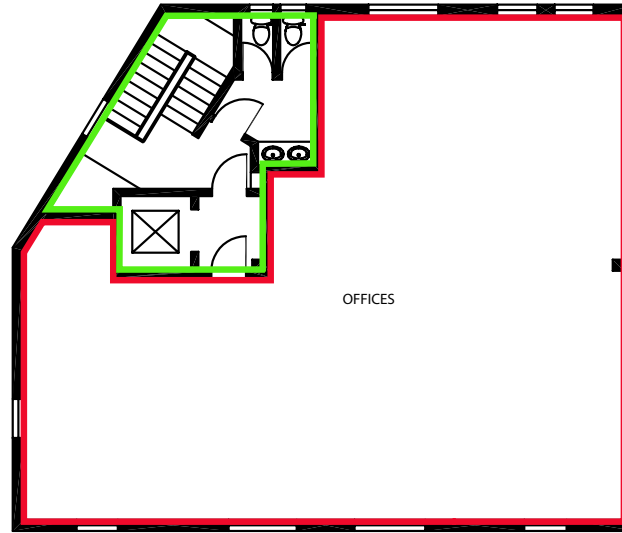


OFFICES

THIRD FLOOR

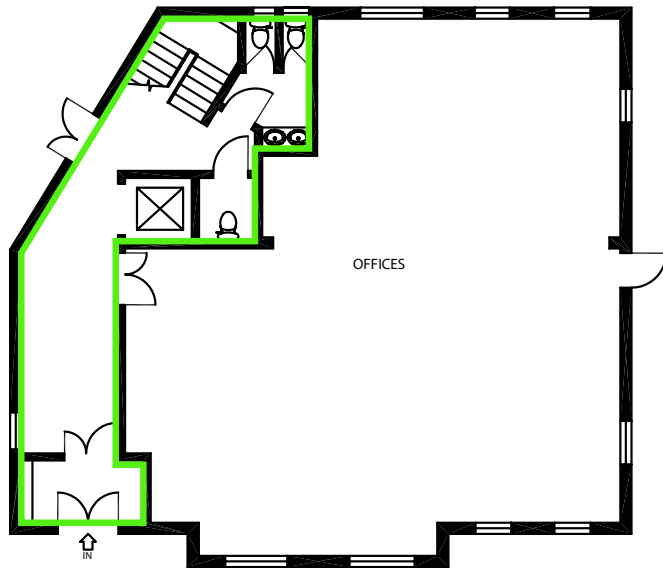


OFFICES

GROUND FLOOR

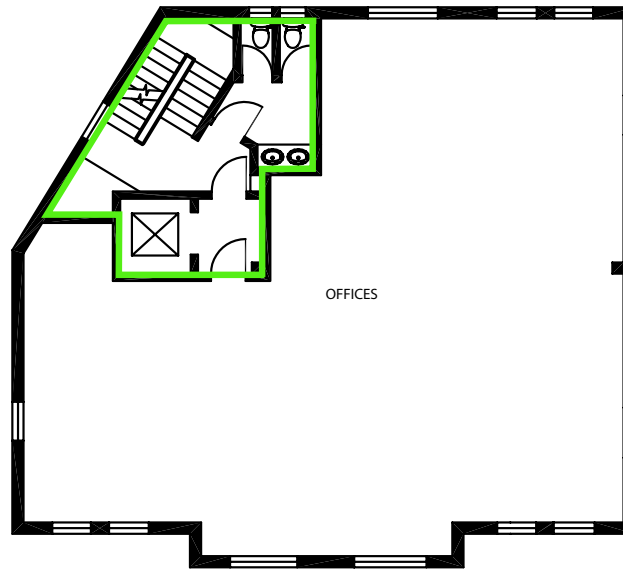

OFFICES

FIRST FLOOR

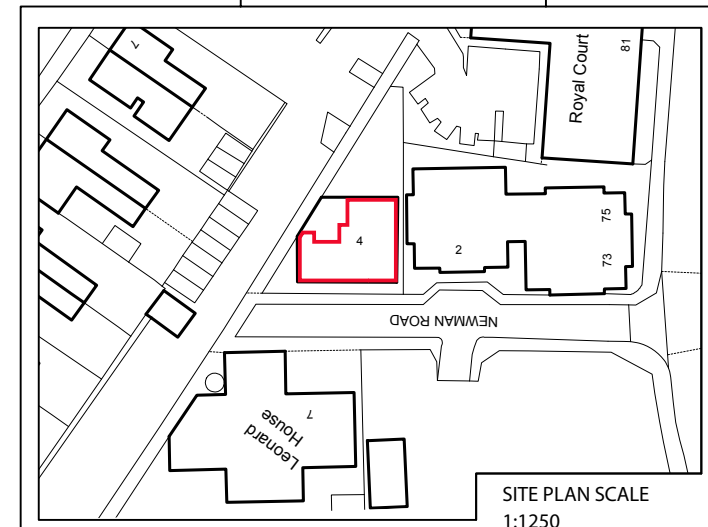

SITE PLAN SCALE
1:1250