


DRAWING TITLE :
80a BUSHEY GROVE ROAD, WD23

DATE:
27 FEBRUARY 2013


REVISION:
1 OF 1

SCALE: 1:200 AT A3

 


SCALE: For the plan to be scale, the above scale bar must measure correct when printed (for example 5cm)


- GREEN OUTLINED AREAS ARE COMMUNAL
- RED OUTLINED AREAS ARE PART OF THE PREMISES

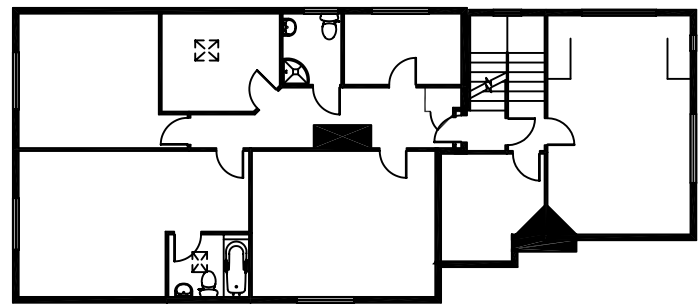


FIRST FLOOR

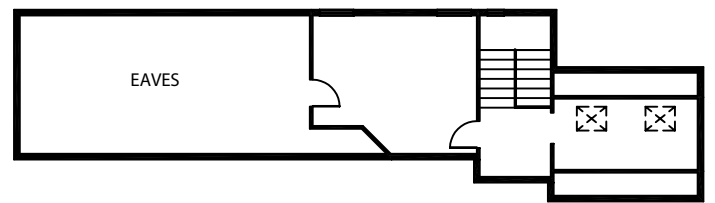

SECOND FLOOR

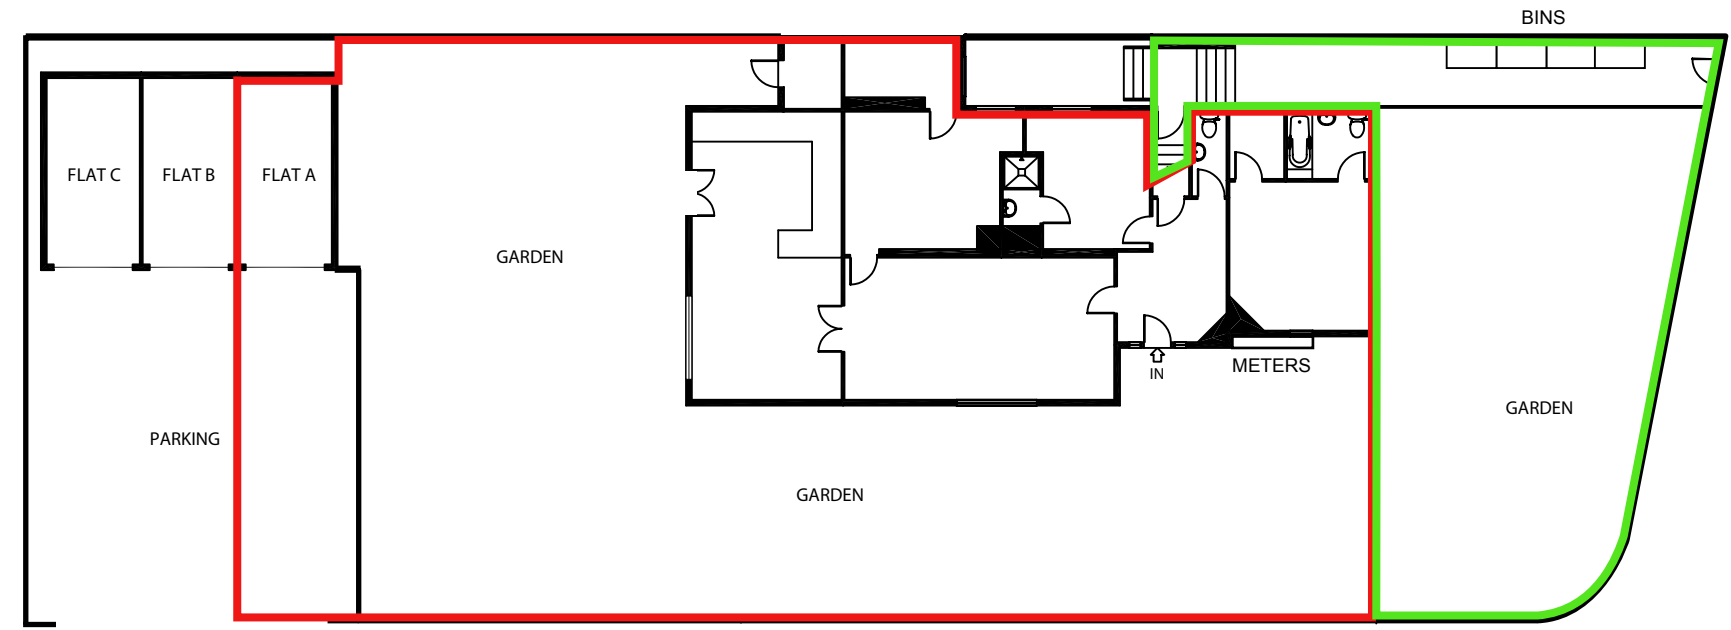

GROUND FLOOR

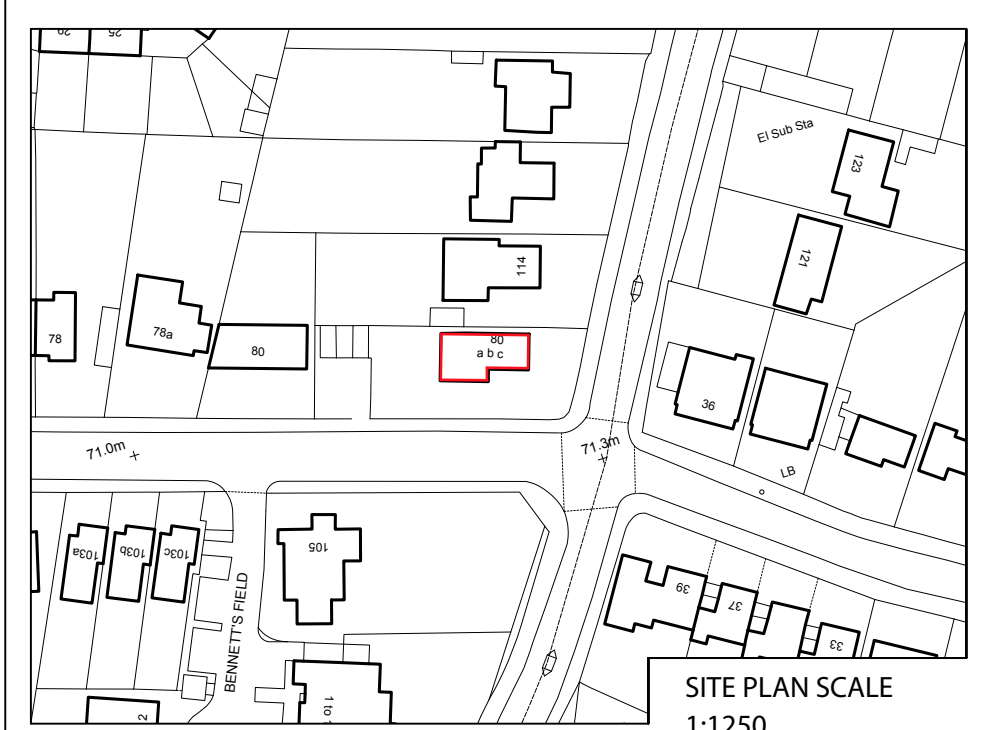

SITE PLAN SCALE
1:1250