



FIRST FLOOR

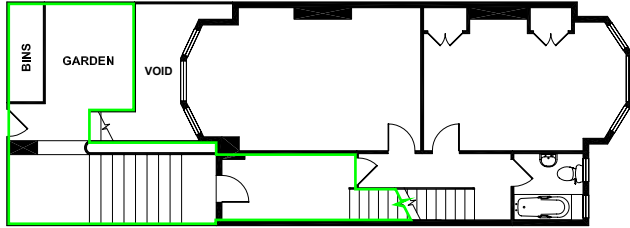

RAISED GROUND FLOOR

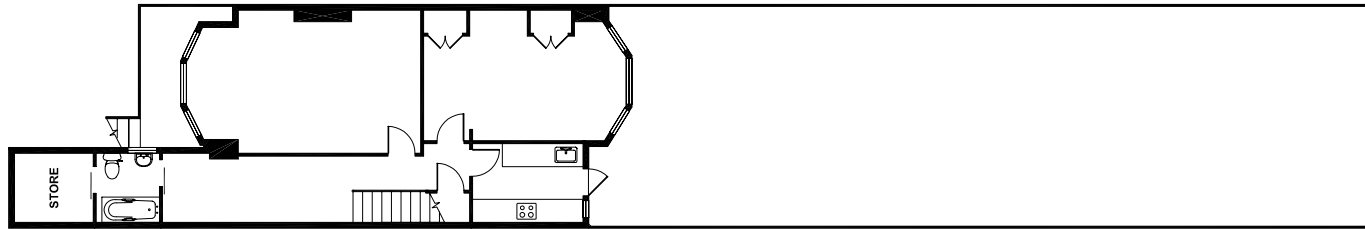

LOWER GROUND FLOOR

**DRAWING TITLE:**

**FLAT C  
9 HAZELMERE ROAD  
NW6 6PY**


**DATE:**

**15 JULY 2013**

**REVISION:**

**1 OF 1**


**SCALE: 1:200 AT A4**

 

SCALE: For the plan to be scale, the above scale bar must measure correct when printed (for example 5cm)

 GREEN OUTLINED AREAS ARE COMMUNAL

 RED OUTLINED AREAS ARE PART OF THE PREMISES

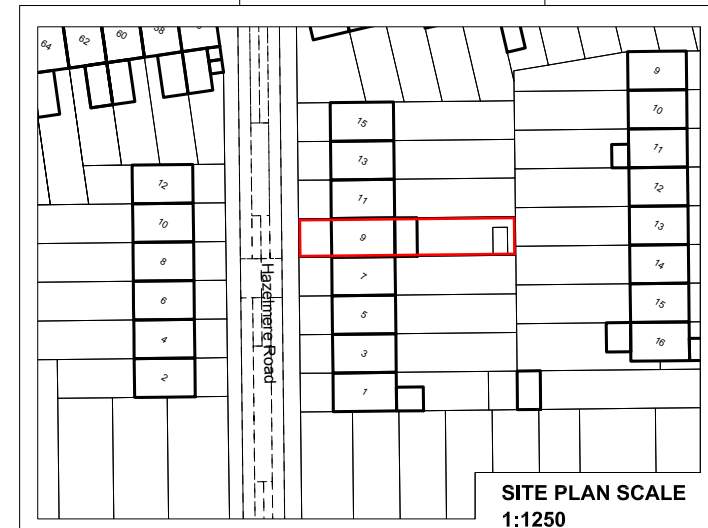

**SITE PLAN SCALE  
1:1250**