

SCALE: 1:1000 AT A3





OFFICE: 0203 637 0150
EMAIL: sales@leaseplanners.co.uk

DRAWING TITLE:
THE OLD RECTORY
BARKHAM ROAD
BARKHAM
RG41 4TH


DATE:
19TH NOVEMBER 2018

- RED OUTLINED AREAS REPRESENT THE PROPOSED PROPERTY - LAVENDER LODGE
- BLUE OUTLINED AREAS REPRESENT THE PROPERTY TO BE RETAINED - THE OLD RECTORY - BK143151
- YELLOW SHADED AREAS ARE RIGHT OF WAY OVER - THE OLD RECTORY - BK143151

REVISION:

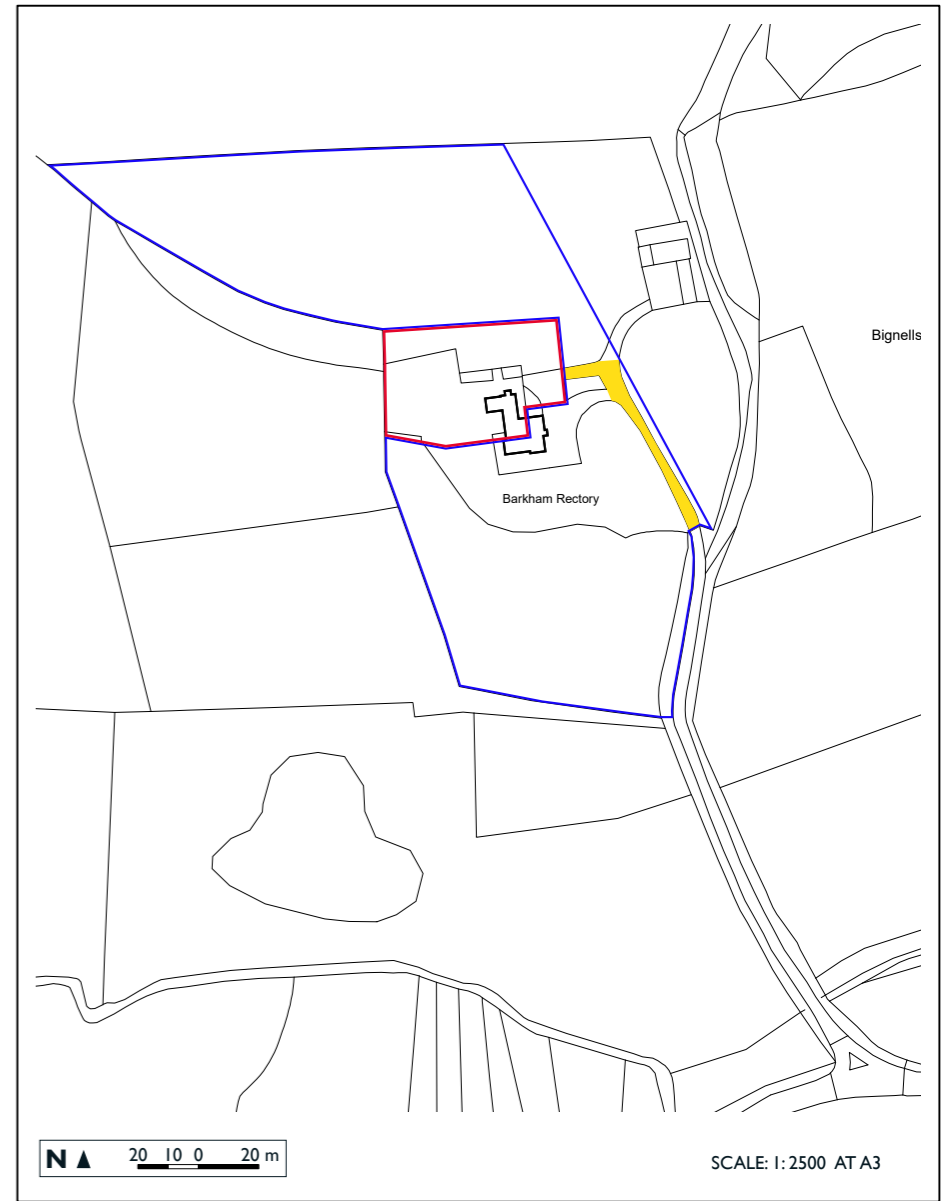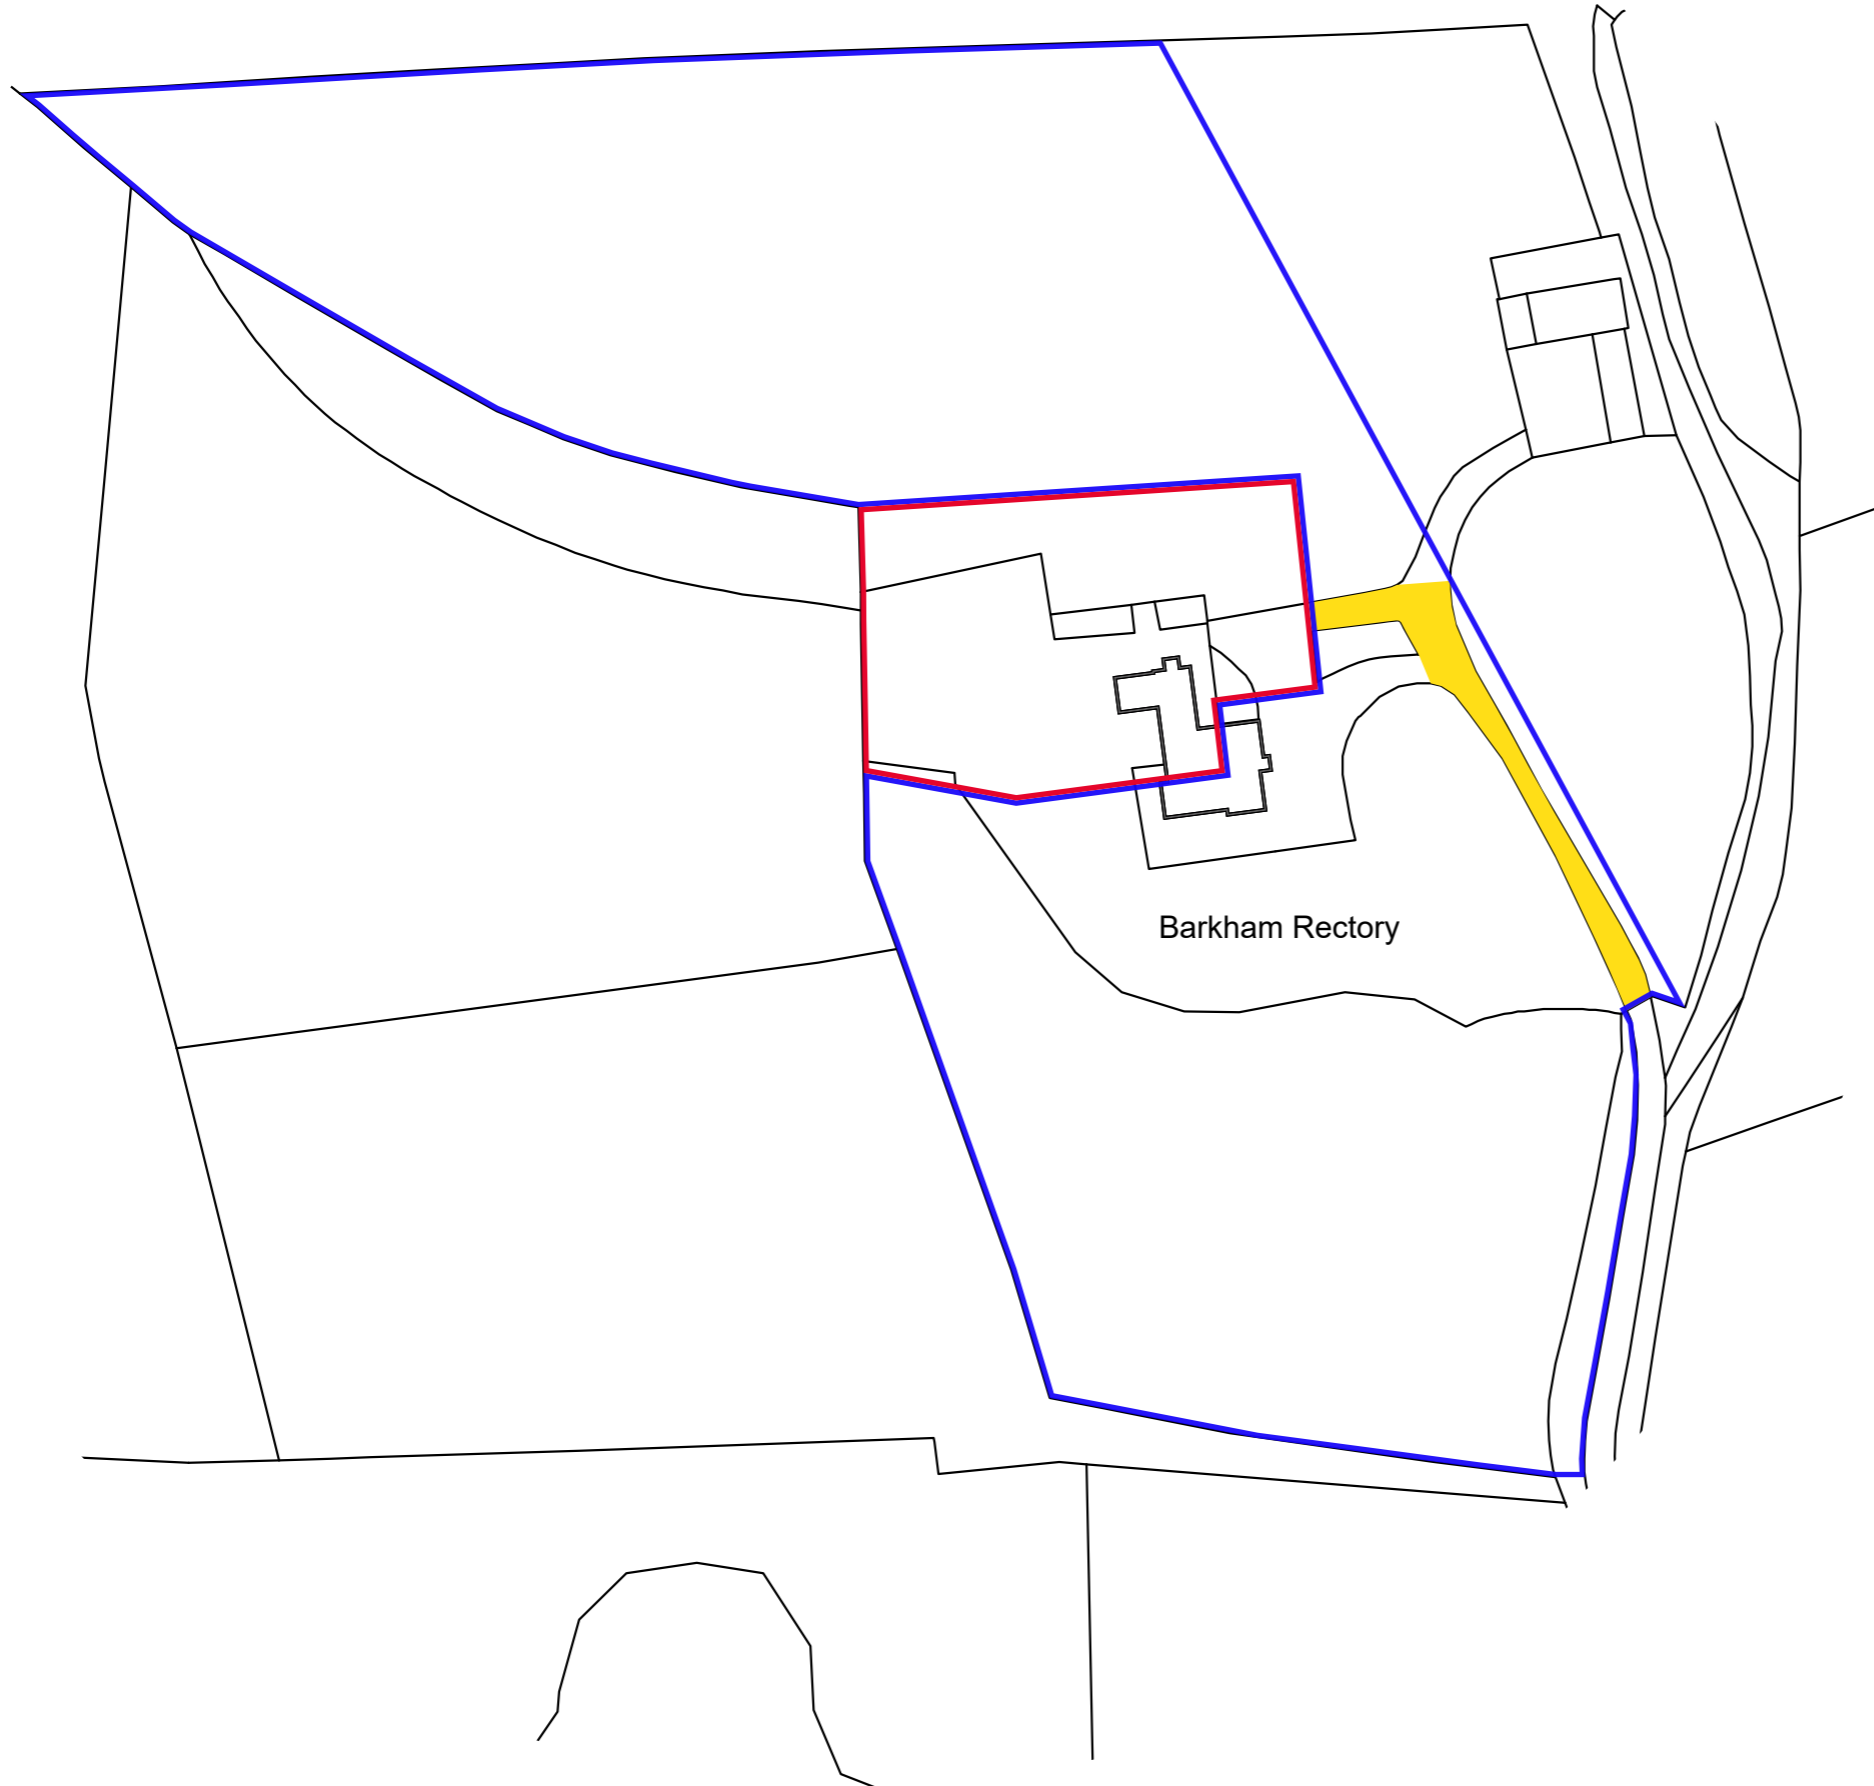

SCALE: 1:2500 AT A3

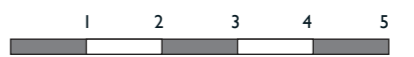

SCALE: For the plan to be to scale, the above scale bar must measure correct when printed (for example 5cm)